


The background is a vibrant red color. It features several abstract geometric shapes: a large white circle with a blue border in the upper right; a smaller white circle with a blue border in the lower left; a large green semi-circle in the bottom right; and various other shapes in blue, green, and white scattered throughout the corners and edges.

Appendix R
Woodbrook Side
Lodge General
Arrangement and
Elevations

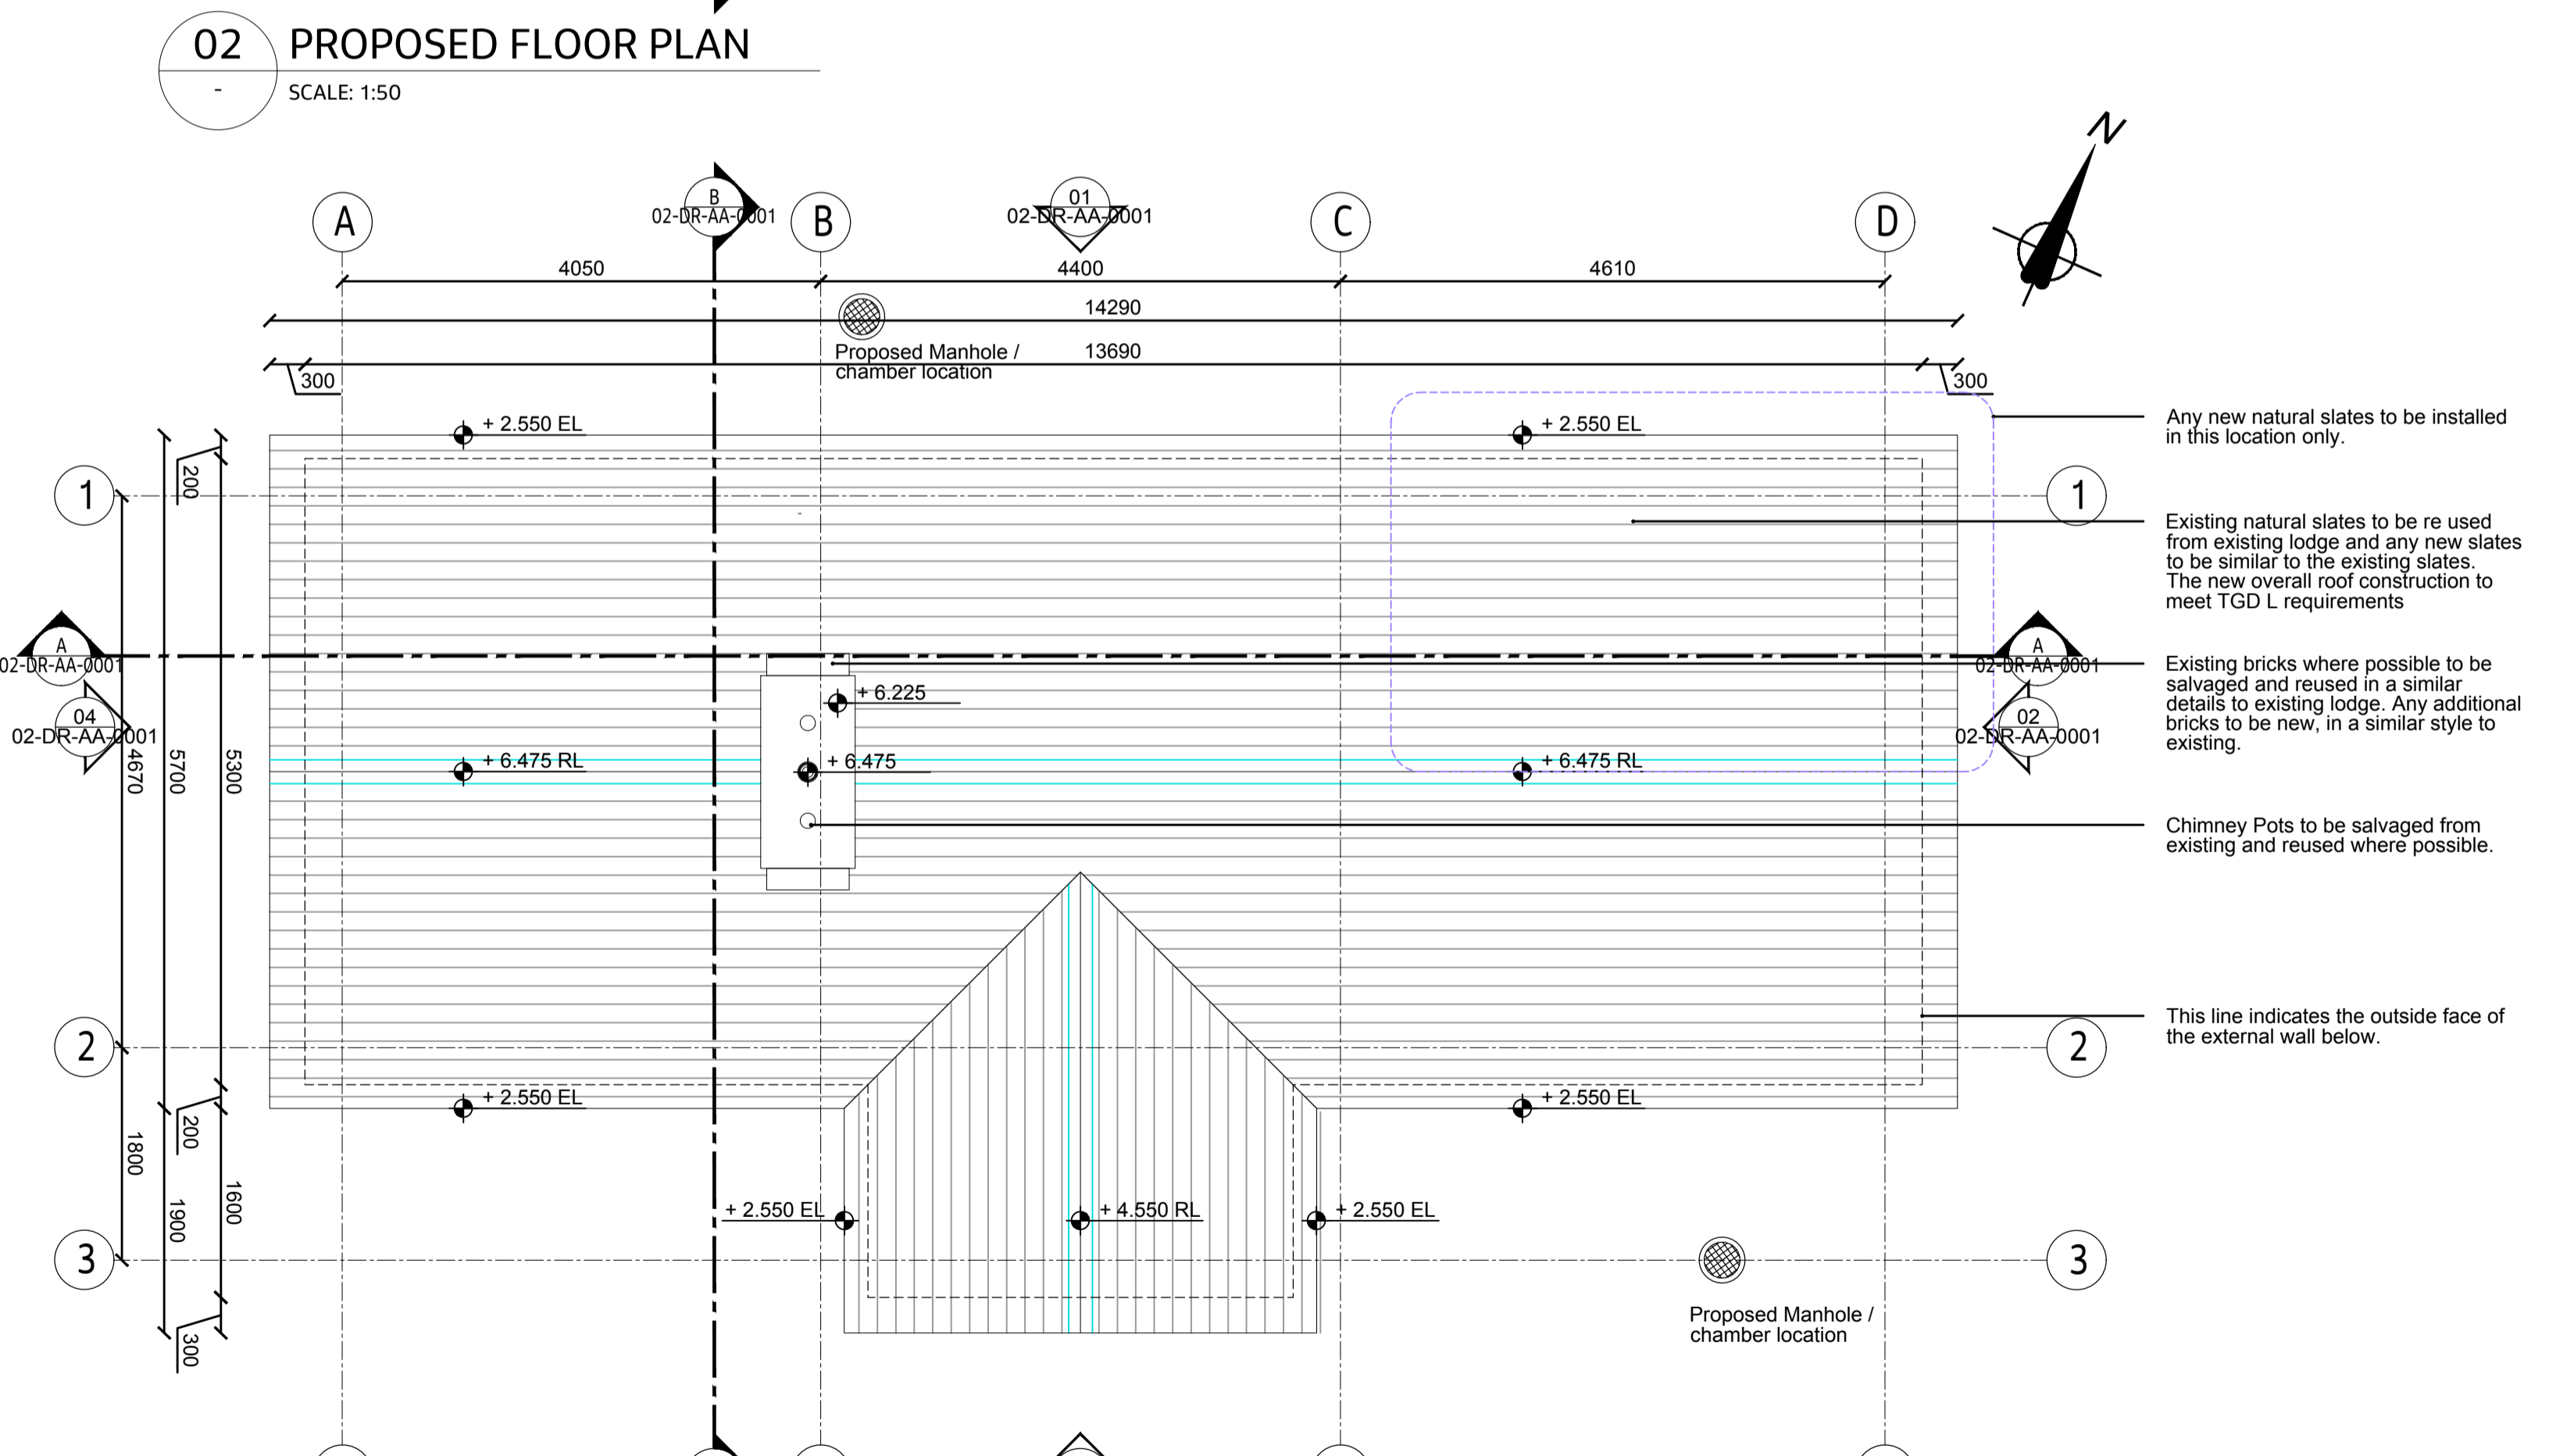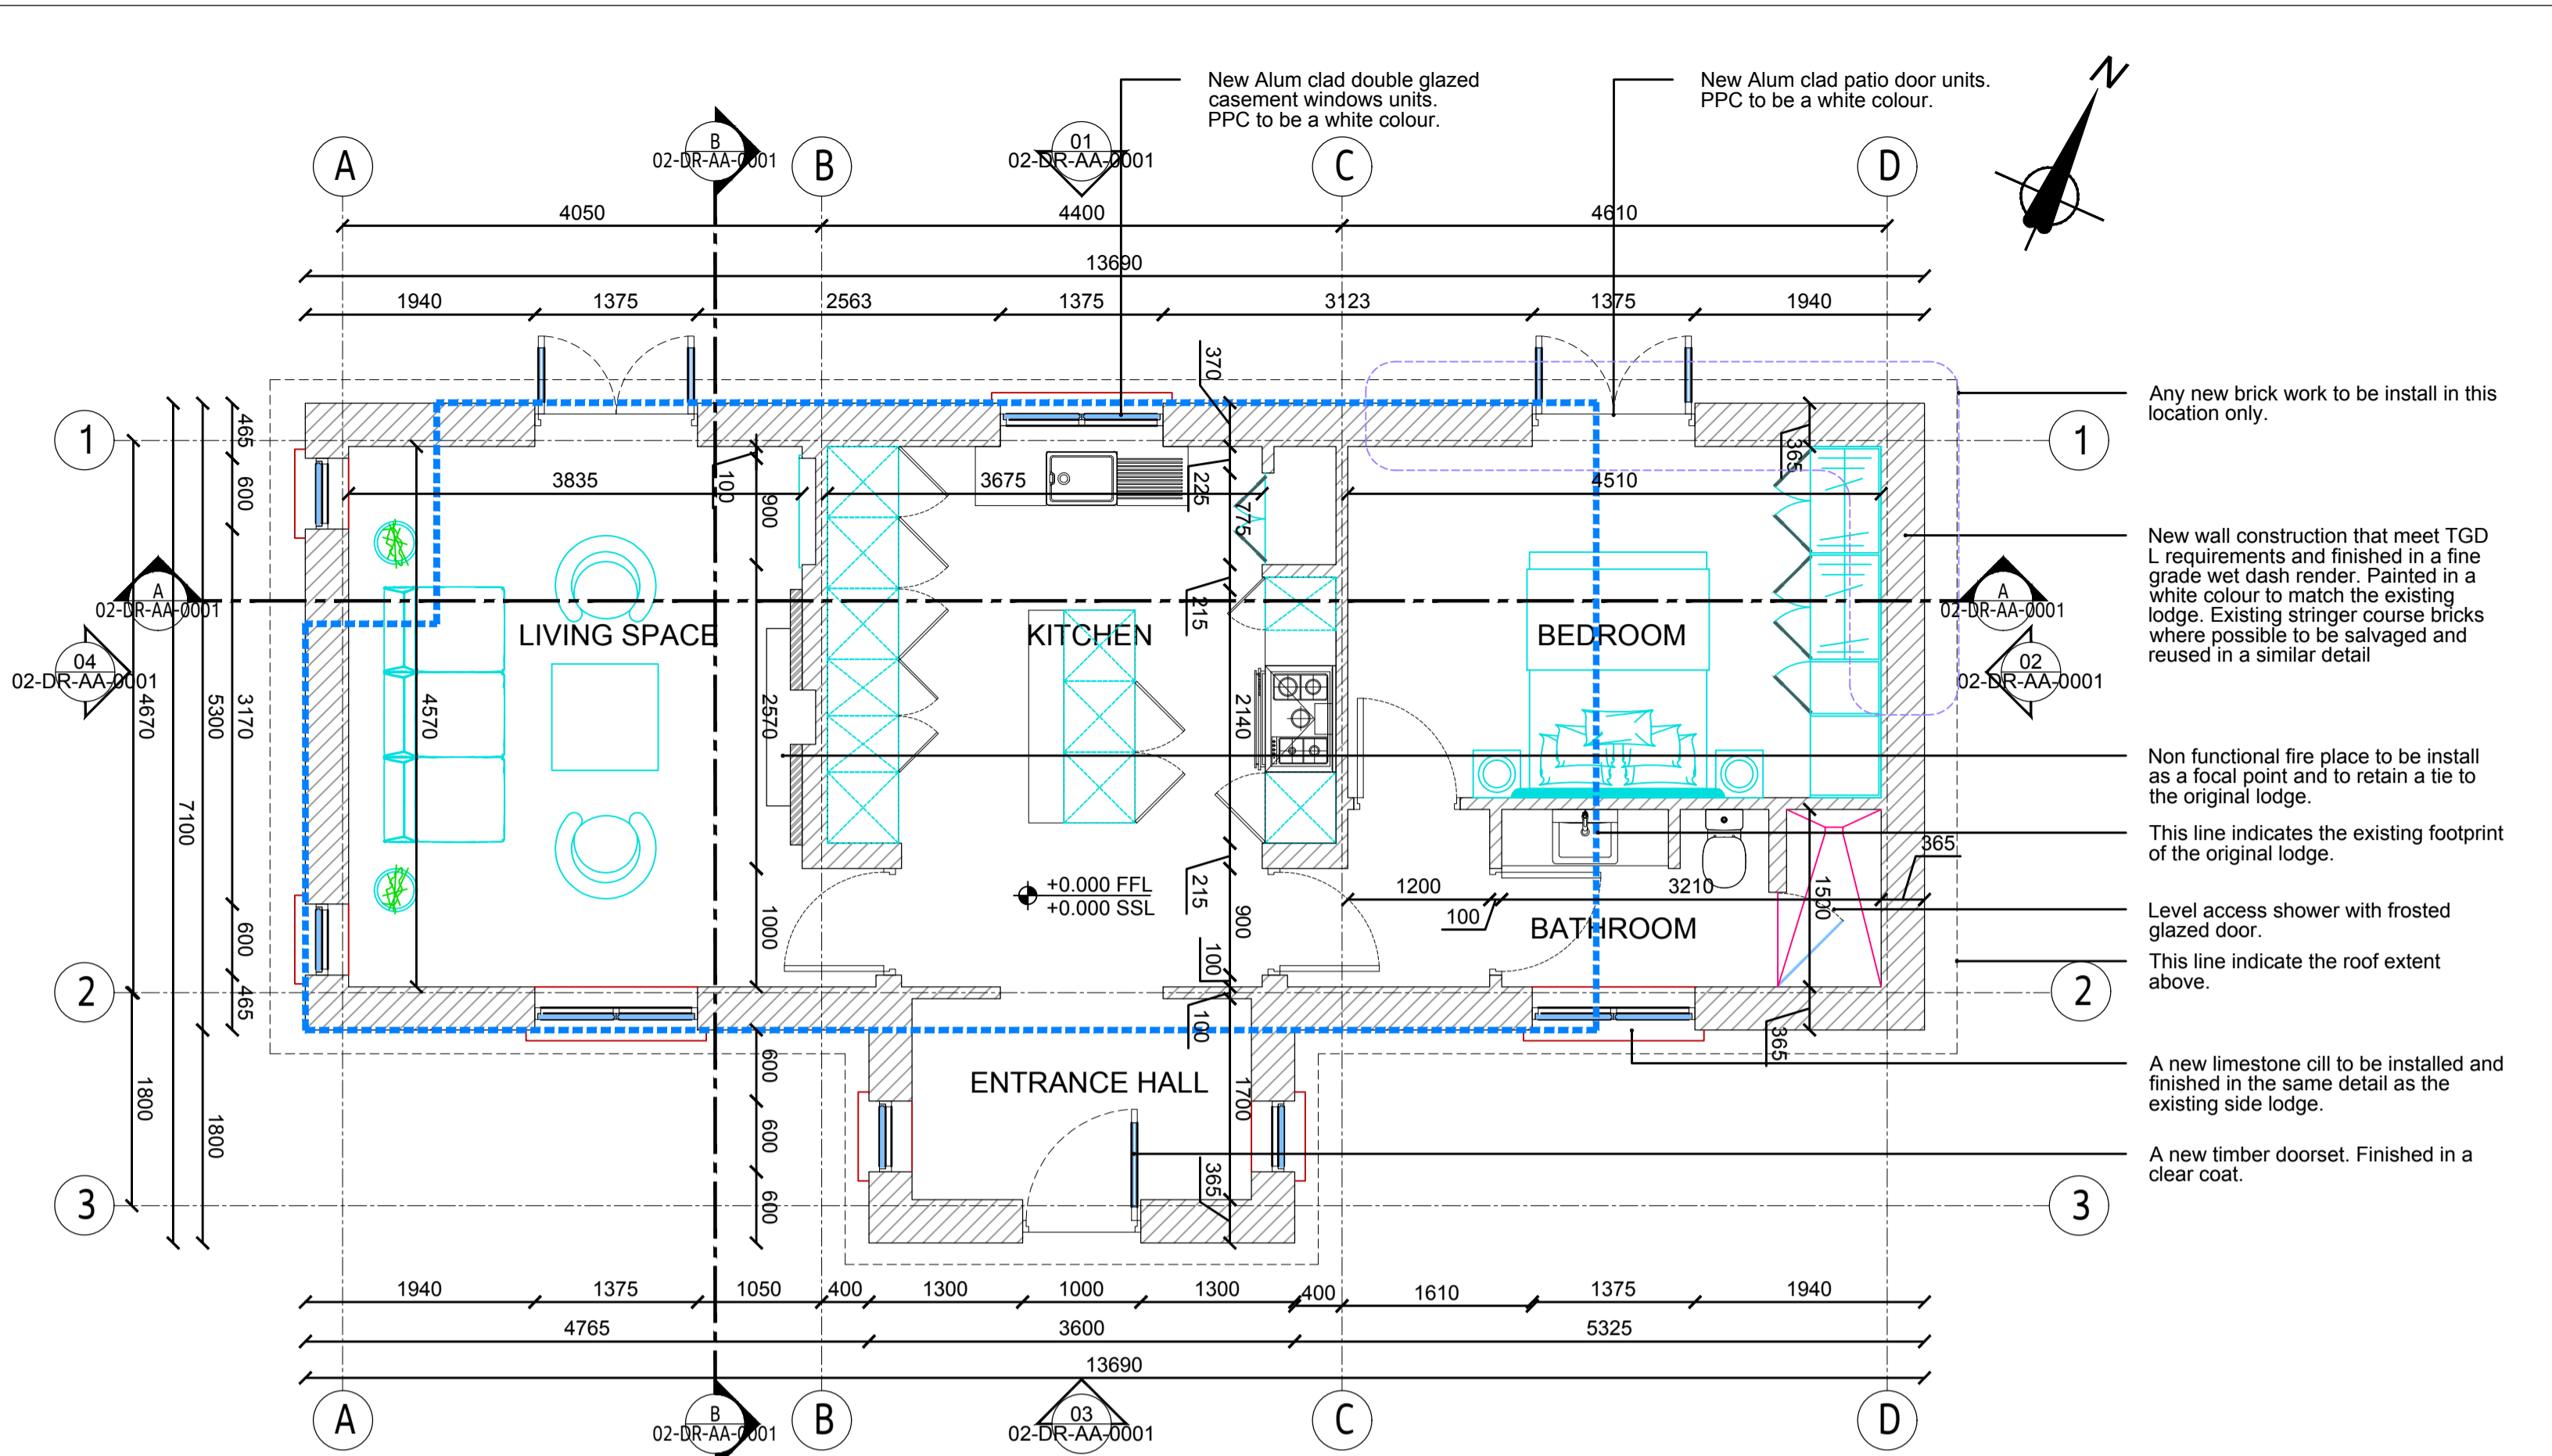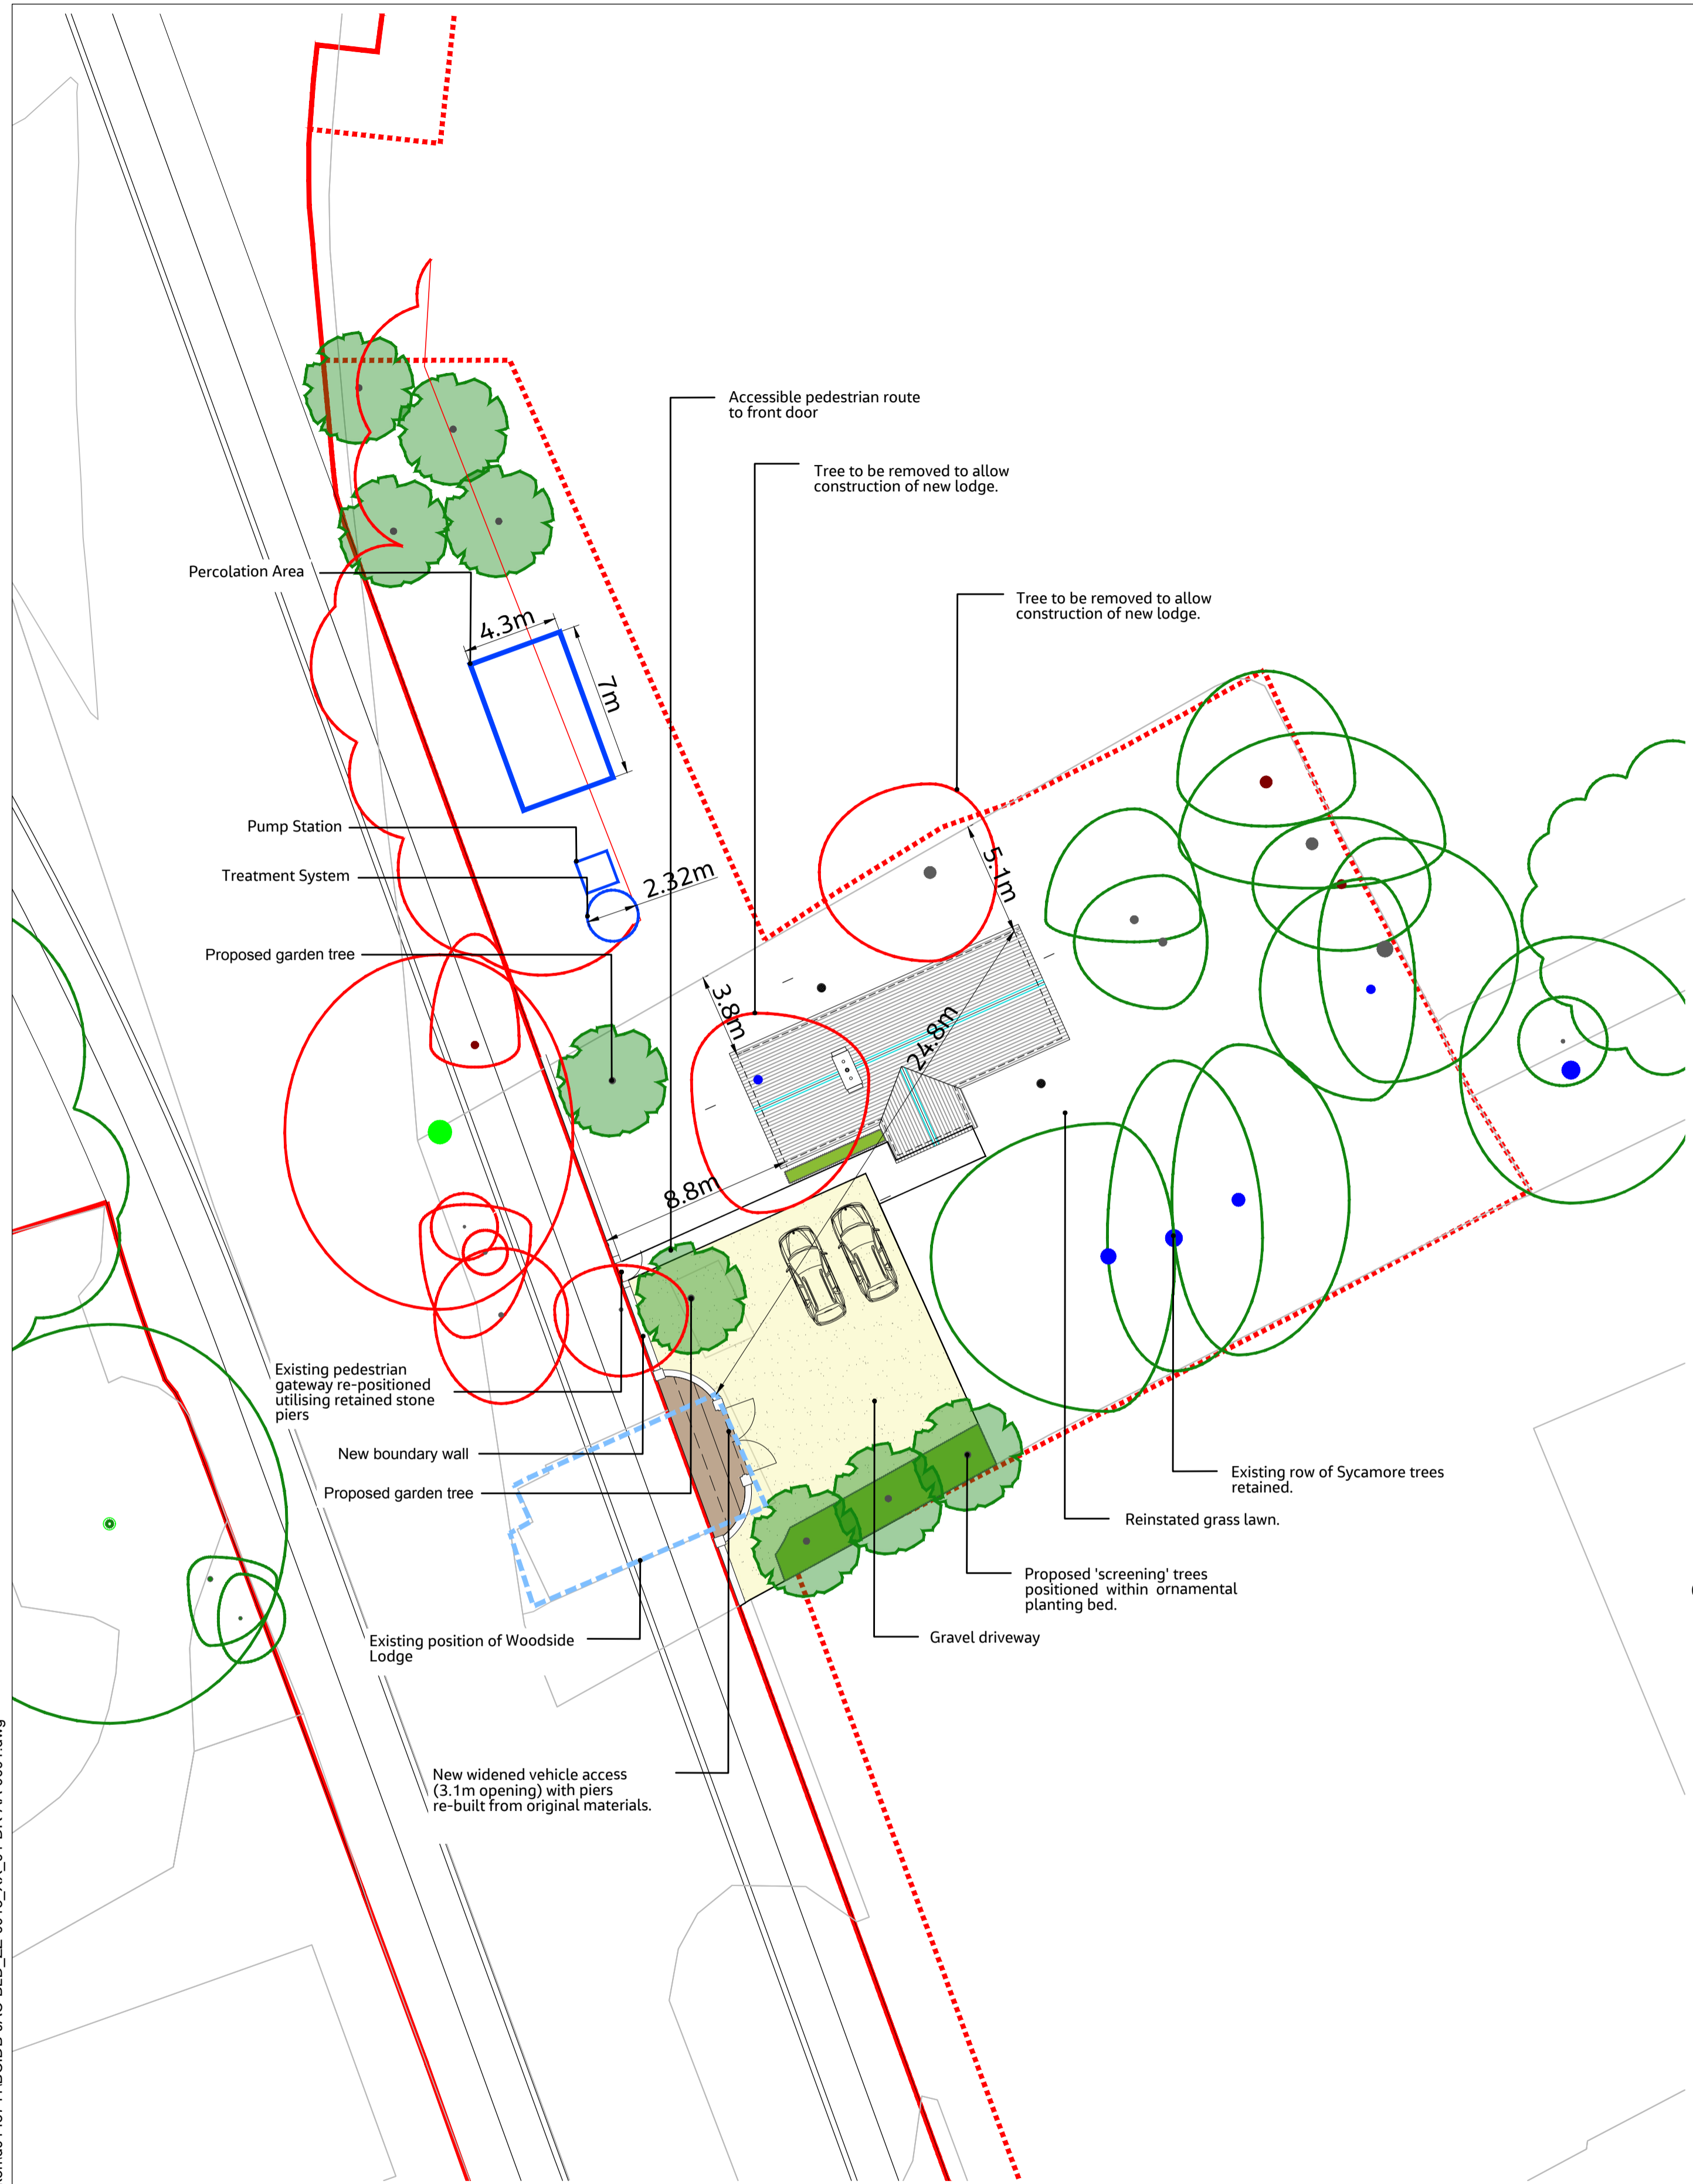

01 PROPOSED SITEPLAN
SCALE: 1:200

02 PROPOSED FLOOR PLAN
SCALE: 1:50

03 PROPOSED ROOF PLAN
SCALE: 1:50

Disclaimer

a. © National Transport Authority (NTA) 2022. This drawing is confidential and the copyright in it is owned by NTA. This drawing must not be either loaned, copied or otherwise reproduced in whole or in part or used for any purpose without the prior permission of NTA.

b. This drawing is to be used for the design element identified in the title box. Other information shown is to be considered indicative only. The drawing is to be read in conjunction with all other relevant design drawings.

c. O.S. data used for plans are printed under © Ordnance Survey Ireland Government of Ireland. All rights reserved. Licence Number 2022/OSI_NMA_180 National Transport Authority. All elevations are in metres and relate to OSI Geoid Model (OSGM15) Mean Head. All Co-ordinates are in Irish Transverse Mercator Grid (ITM) as defined by OSI active local GPS station.

d. Information concerning the position of apparatus shown on this drawing is based on drawings supplied by the utility owners and/or the utility works contractor, whilst every care has been taken in the preparation of this drawing, positions should be taken as approximate and are intended for general guidance only and no representation is made by the NTA as to the accuracy, completeness, sufficiency or otherwise of this drawing and the position of the apparatus. The information contained herein does not purport to be comprehensive or final as the apparatus is subject to being altered and/or superceded. Recipients should not rely on this information. Any liabilities are hereby expressly disclaimed.

e. The information contained herein has been provided by the NTA but does not purport to be comprehensive or final. Recipients should not rely on the information. Neither the NTA nor any of its directors, officers, employees, agents, stakeholders or advisers make any representation or warranty as to, or accept any liability or responsibility in relation to, the adequacy, accuracy, reasonableness or completeness of the information provided as part of this document or any matter on which the information is based (including but not limited to loss or damage arising as a result of reliance by recipients on the information or any part of it). Any liabilities are hereby expressly disclaimed.

Rev	Date	Drn	Chk'd	App'd	Description
M01	10/05/2023	OO	LH	RS	ISSUED FOR PHASE 4: PLANNING

Client: **NTA**
Udarás Náisiúnta Iompair
National Transport Authority

Engineering Designer: **Jacobs**


Date: 10-05-2023
Scale: As shown @ A1, As shown @ A3
Drawn: OO, Checked: LH, Approved: RS

Project Code: BCIDB, Originator Code: JAC, QMS Code:

Programme Title: BUSCONNECTS DUBLIN CORE BUS CORRIDORS INFRASTRUCTURE WORKS			
Drawing Title: WOODBROOK SIDE LODGE PROPOSED GENERAL ARRANGEMENT PLANS			
Drawing File Name: BCIDB-JAC-BLD_ZZ-0013_XX_01-DR-AA-0001	Sheet Number: 01 of 01	Status: A	Rev: M01


DO NOT SCALE USE FIGURED DIMENSIONS ONLY

C:\pwworking\jacobs_uk_highways_ss4\legintl_orourkonid01487411BCIDB-JAC-BLD_ZZ-0013_XX_01-DR-AA-0001.dwg

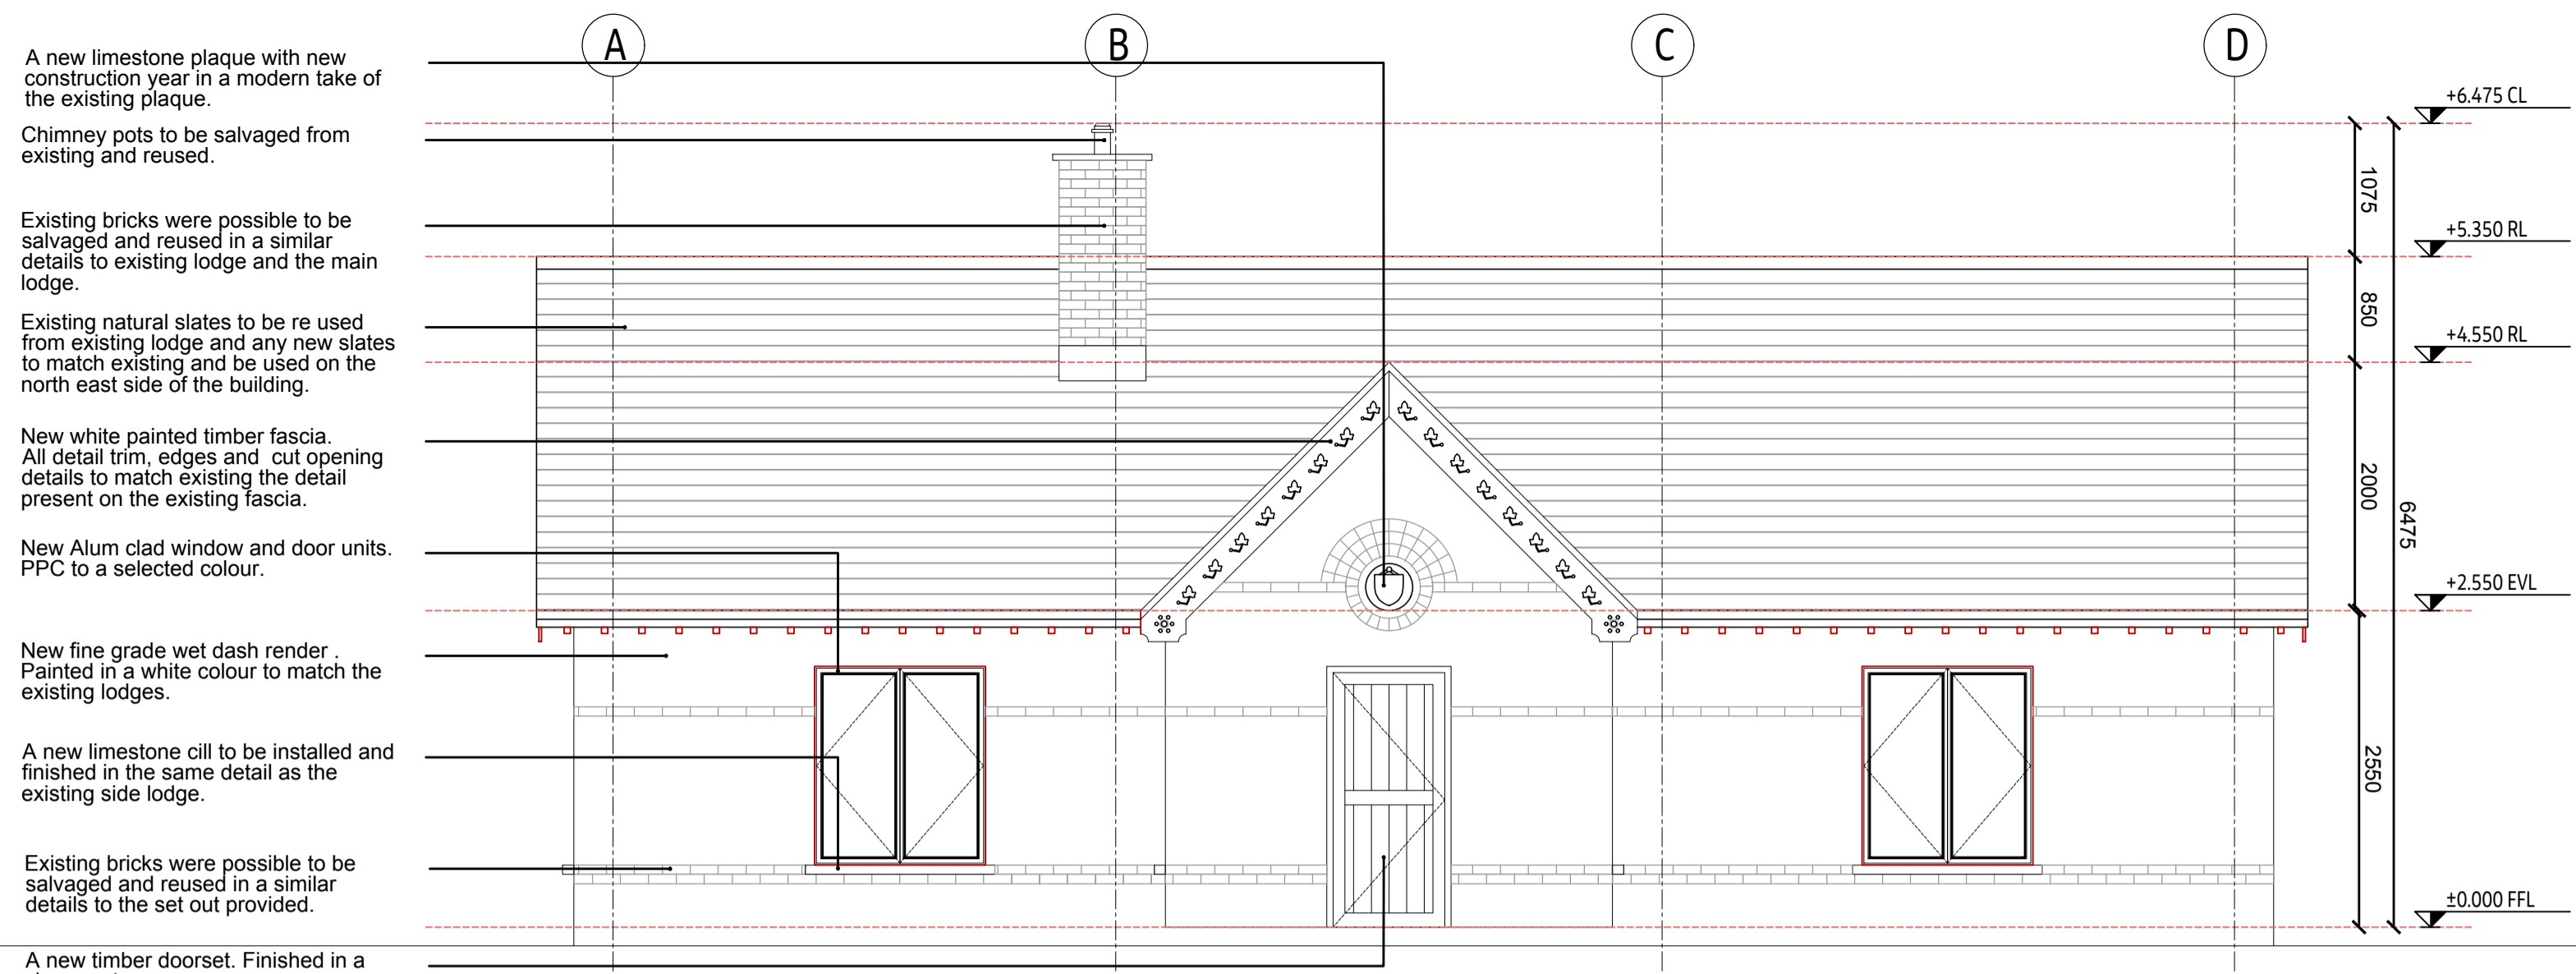


01 PROPOSED FRONT ELEVATION

SCALE: 1:50

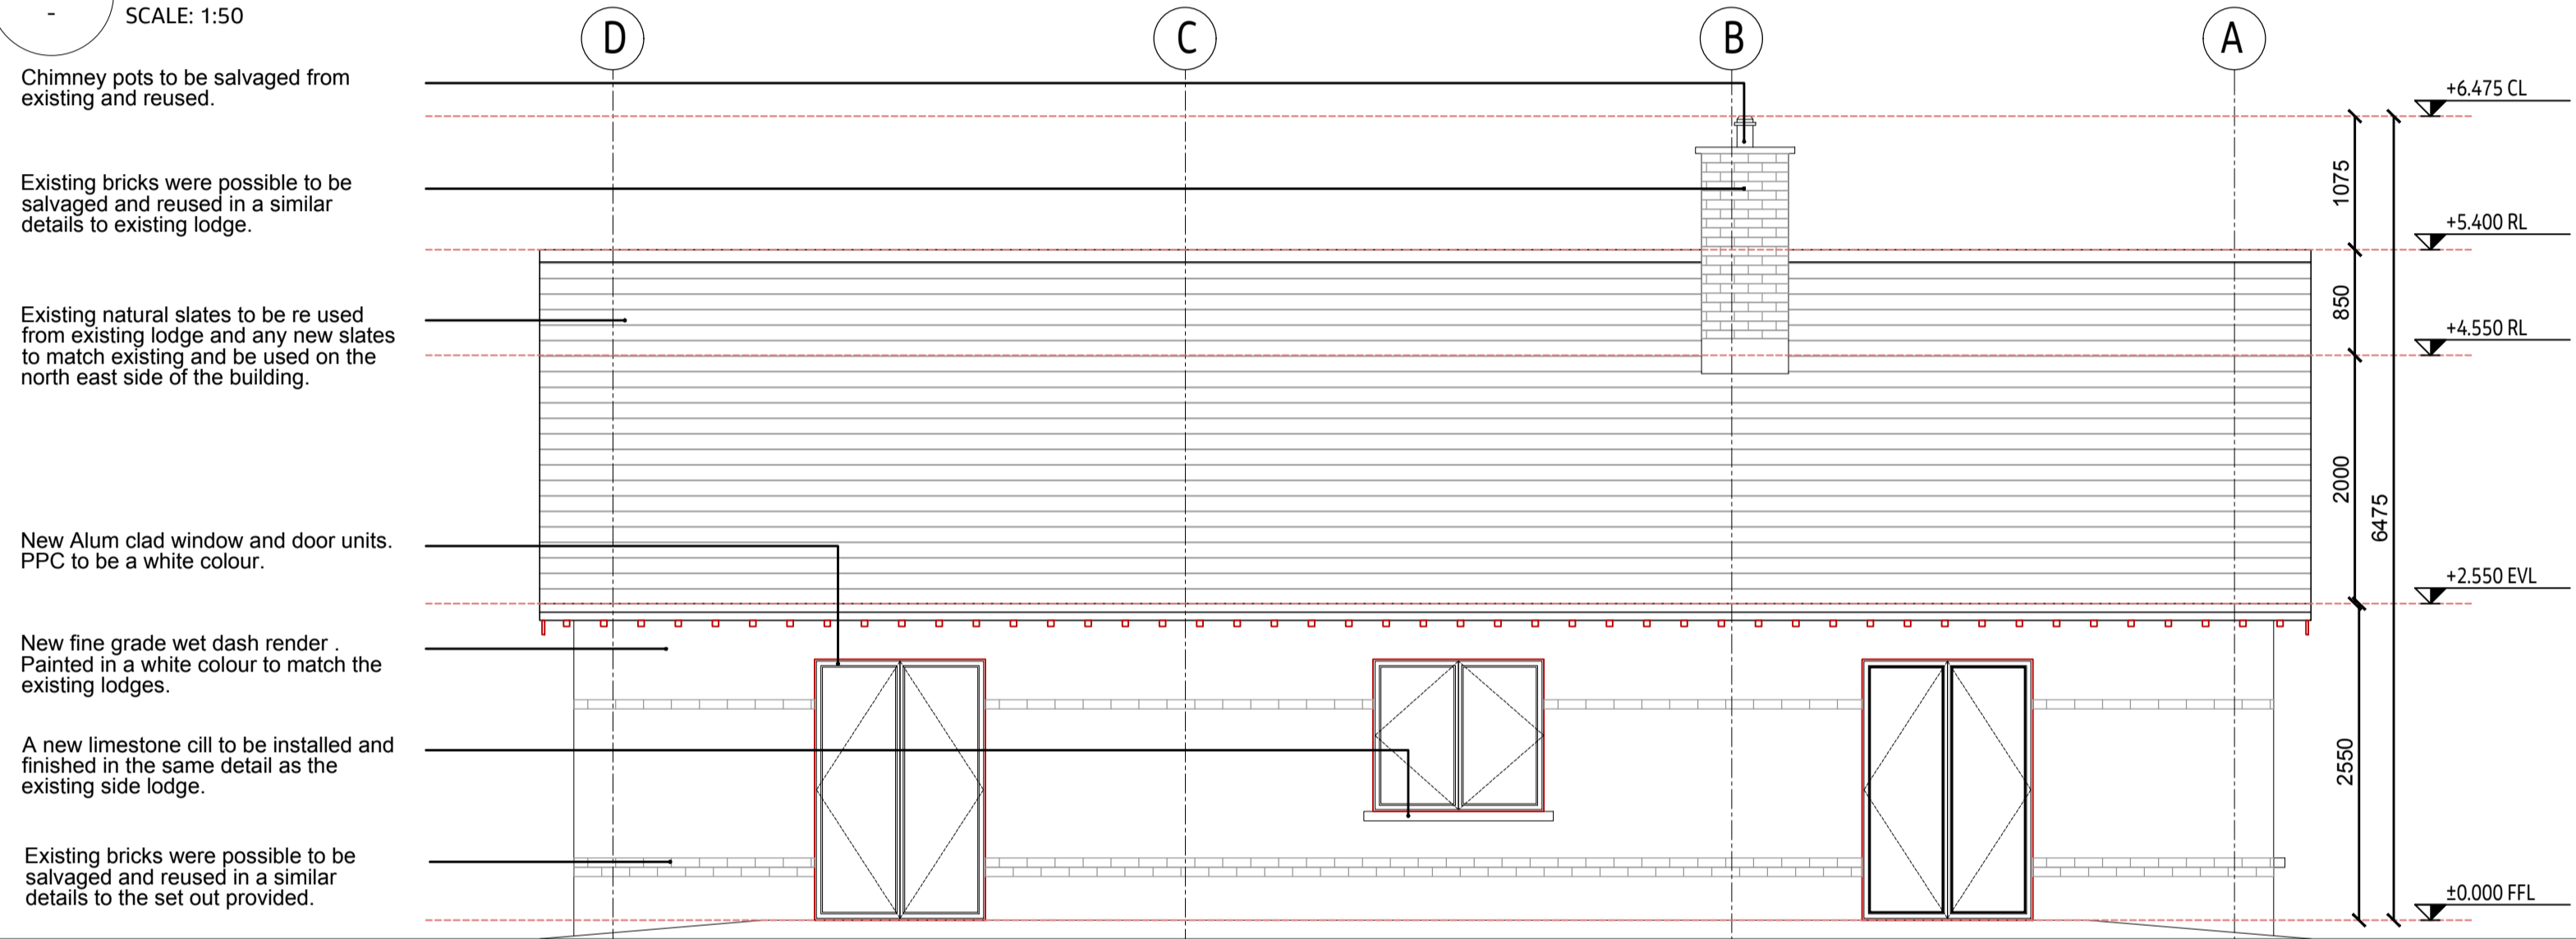


02 PROPOSED REAR ELEVATION

SCALE: 1:50

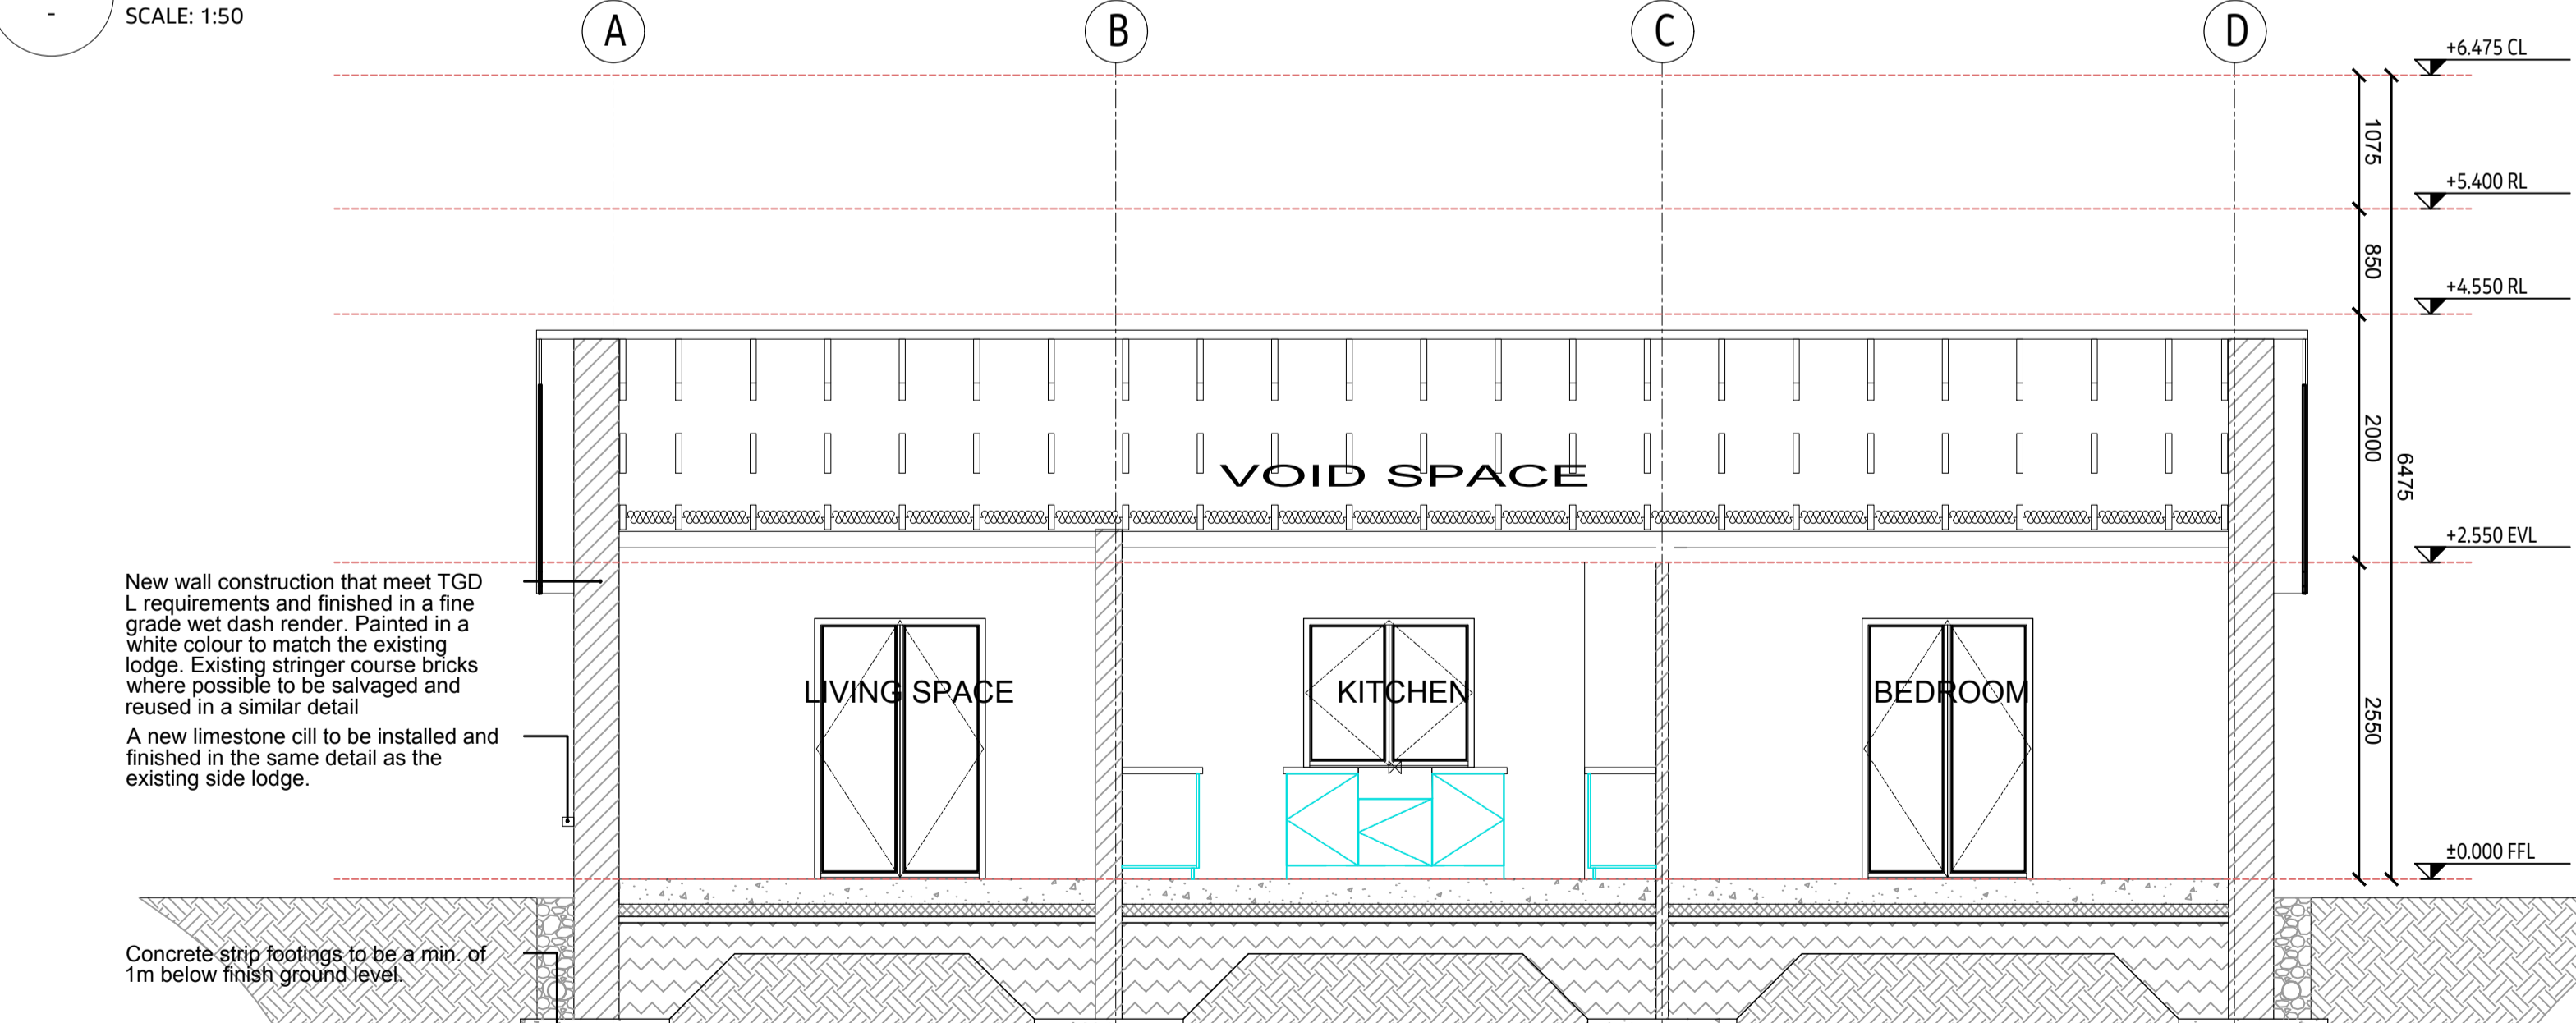


A PROPOSED SECTION A-A

SCALE: 1:50

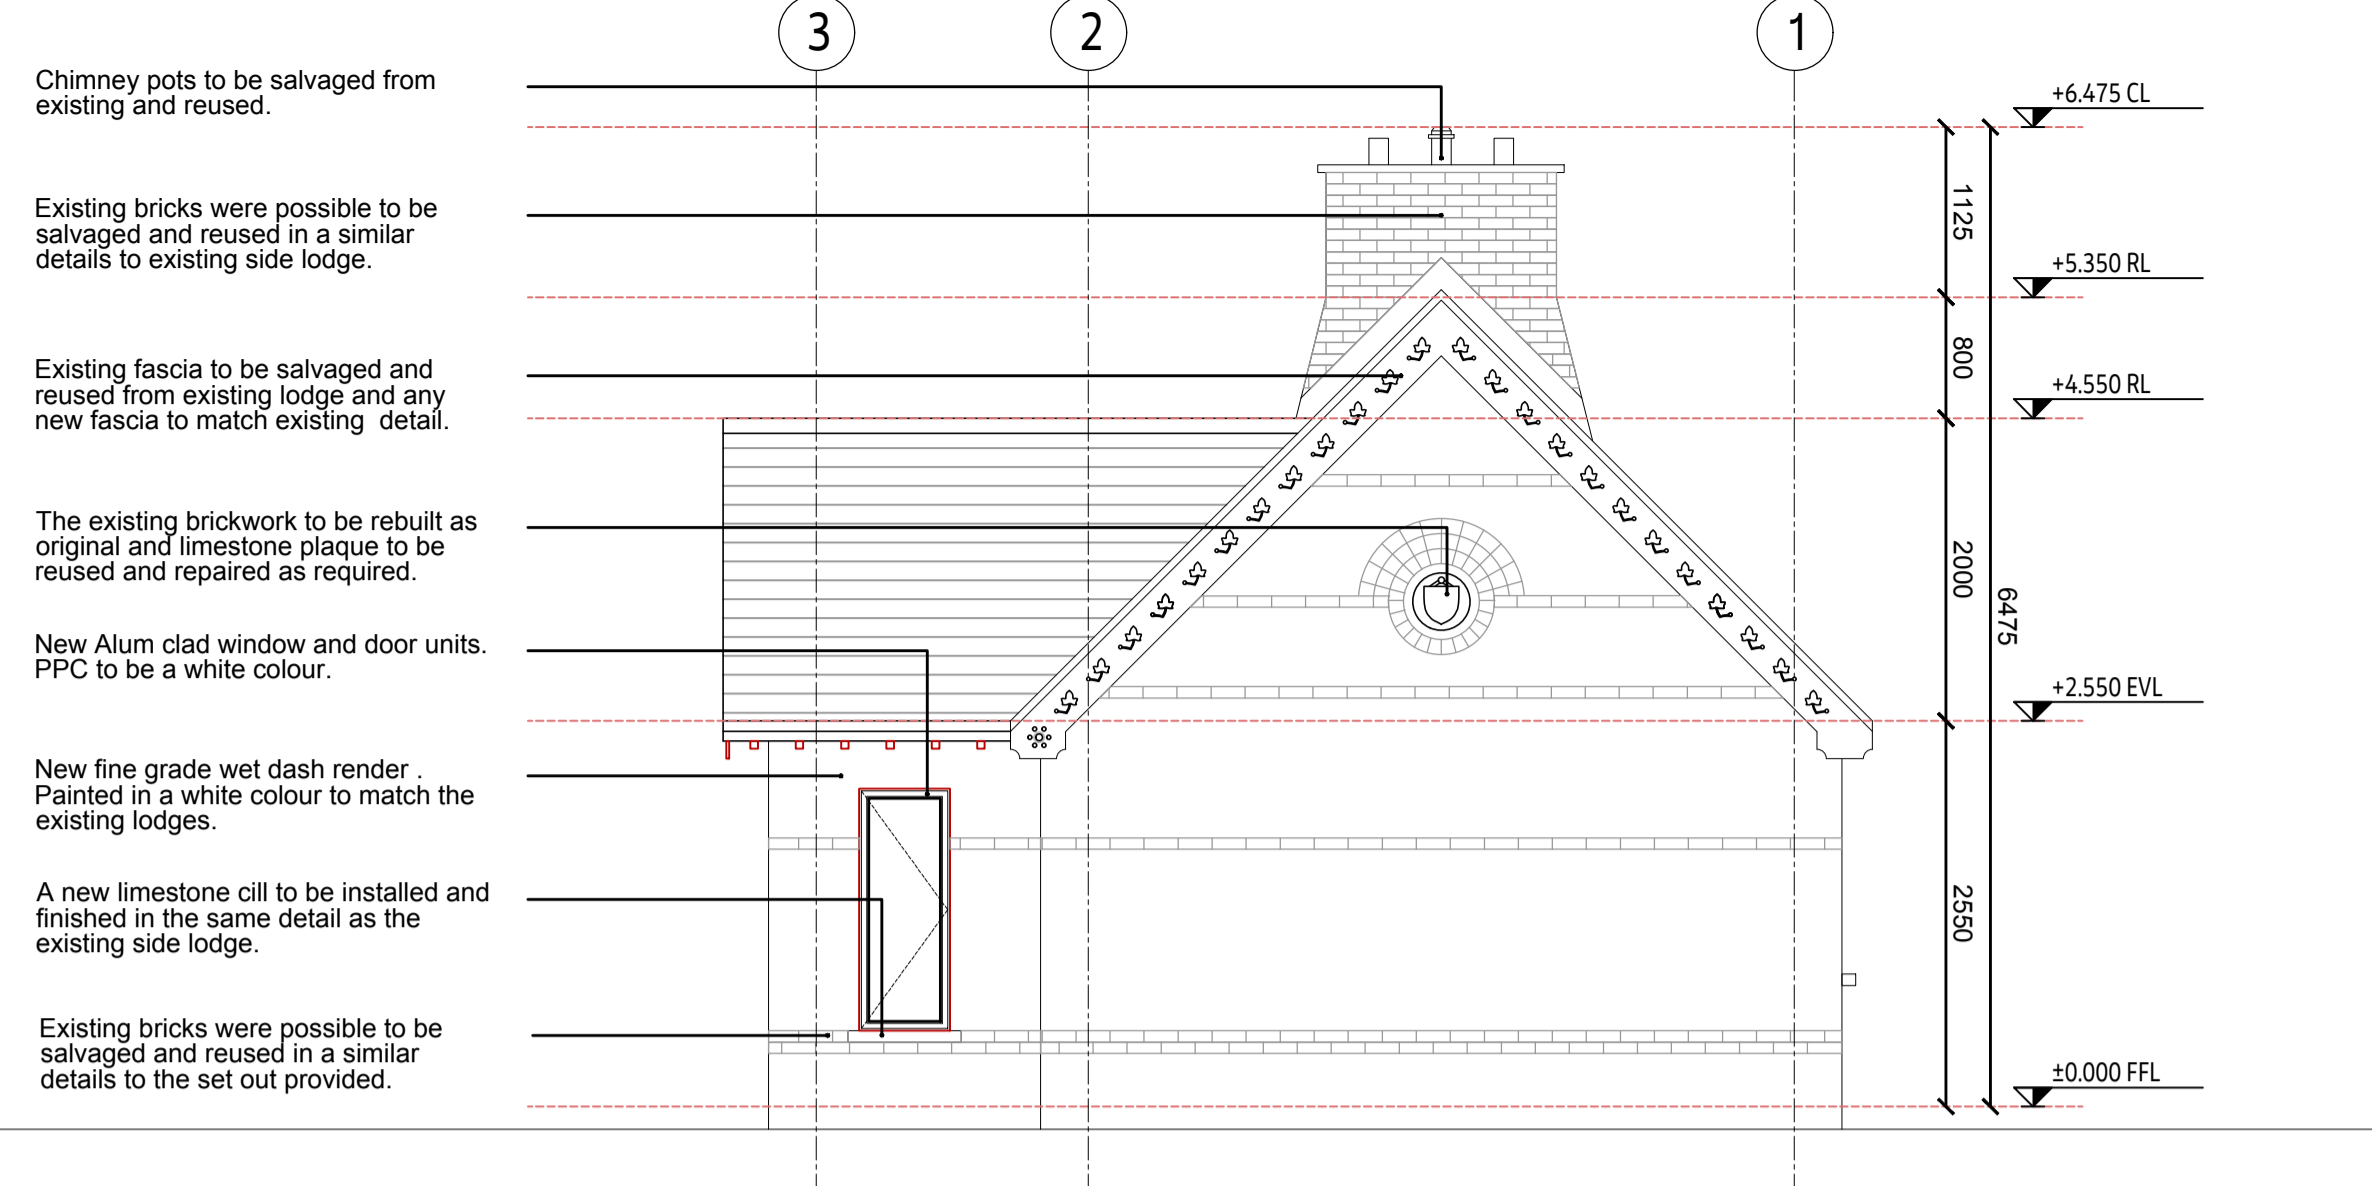


03 PROPOSED SIDE ELEVATIONS (East)

SCALE: 1:50

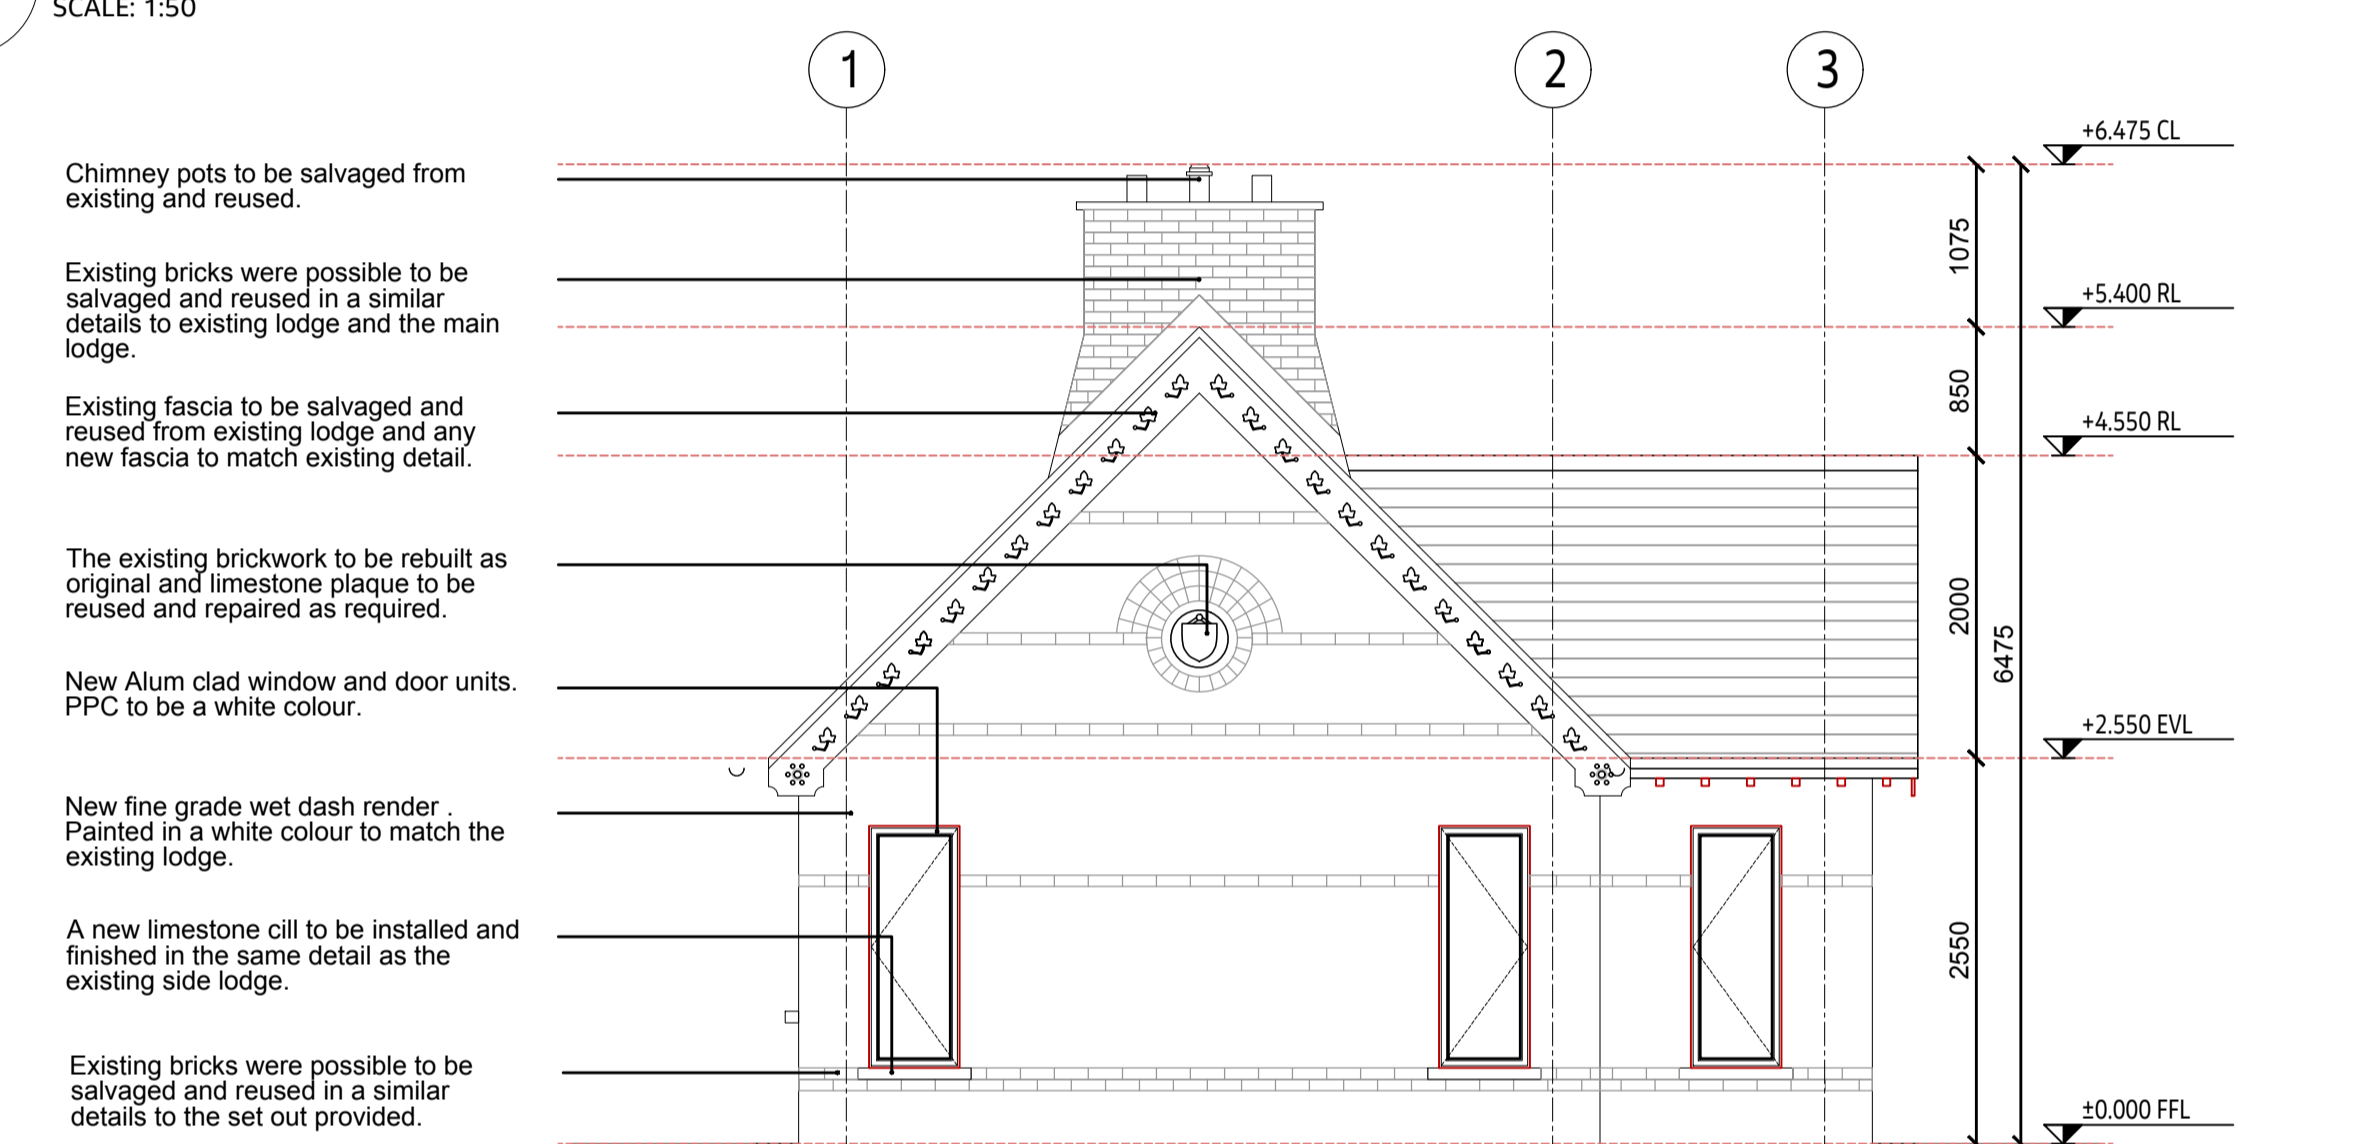

04 PROPOSED SIDE ELEVATIONS (West)

SCALE: 1:50

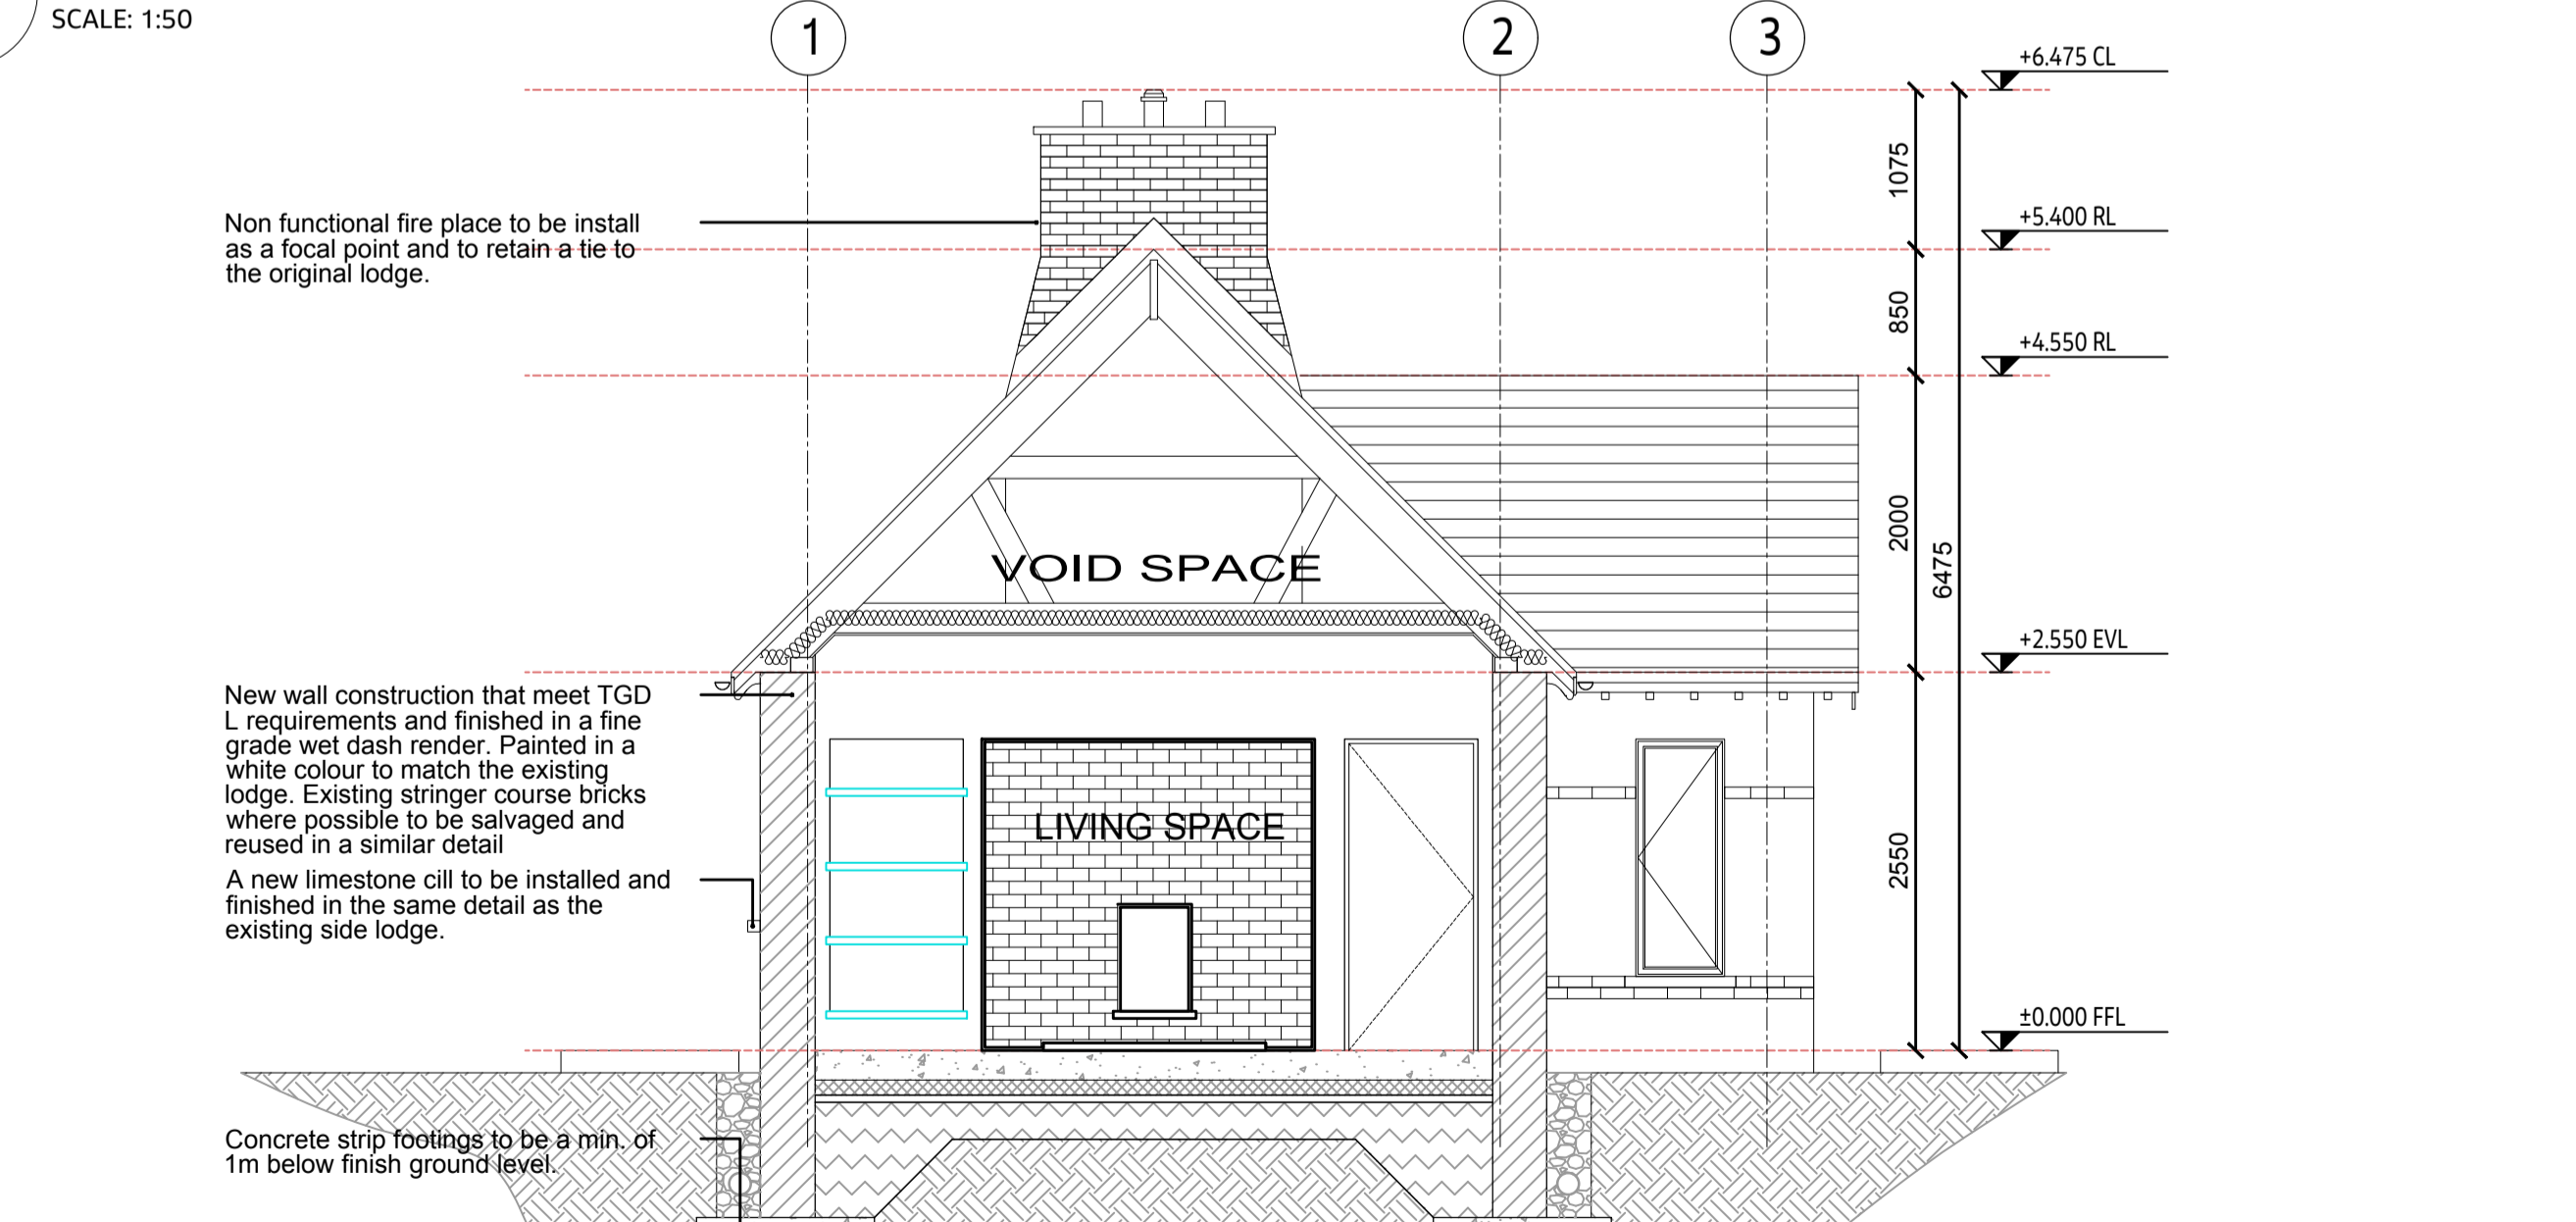

B PROPOSED SECTION B-B

SCALE: 1:50

C:\pwworking\jacobs_uk_highways_ssa\legintl_ourkonk\048741BCIDB-JAC-BLD_ZZ-0013_XX_02-DR-AA-0001.dwg

Disclaimer

a. © National Transport Authority (NTA) 2021. This drawing is confidential and the copyright in it is owned by NTA. This drawing must not be either loaned, copied or otherwise reproduced in whole or in part or used for any purpose without the prior permission of NTA.

b. This drawing is to be used for the design element identified in the titlebox. Other information shown is to be considered indicative only. The drawing is to be read in conjunction with all other relevant design drawings.

c. O.S. data used for plans are printed under © Ordnance Survey Ireland Government of Ireland. All rights reserved. Licence Number 2021/OSI_NMA_180 National Transport Authority. All elevations are in metres and relate to OSI Geoid Model (OSGM15) Mean Head. All Co-ordinates are in Irish Transverse Mercator Grid (ITM) as defined by OSI active local GPS station.

d. Information concerning the position of apparatus shown on this drawing is based on drawings supplied by the utility owners and/or the utility works contractor, whilst every care has been taken in the preparation of this drawing, positions should be taken as approximate and are intended for general guidance only and no representation is made by the NTA as to the accuracy, completeness, sufficiency or otherwise of this drawing and the position of the apparatus. The information contained herein does not purport to be comprehensive or final as the apparatus is subject to being altered and/or superceded. Recipients should not rely on this information. Any liabilities are hereby expressly disclaimed.

e. The information contained herein has been provided by the NTA but does not purport to be comprehensive or final. Recipients should not rely on the information. Neither the NTA nor any of its directors, officers, employees, agents, stakeholders or advisers make any representation or warranty as to, or accept any liability or responsibility in relation to, the adequacy, accuracy, reasonableness or completeness of the information provided as part of this document or any matter on which the information is based (including but not limited to loss or damage arising as a result of reliance by recipients on the information or any part of it). Any liabilities are hereby expressly disclaimed.

Project Ireland 2040
Building Ireland's Future

Rev	Date	Drn	Chk'd	App'd	Description
M01	10/05/2023	PP	ST	RS	ISSUED FOR PHASE 4: PLANNING

Client NTA Údarás Náisiúnta Iompair National Transport Authority		Engineering Designer Jacobs			Programme Title BUSCONNECTS DUBLIN CORE BUS CORRIDORS INFRASTRUCTURE WORKS	
Date 10-05-2023	Scale 1:50 @ A1 1:100 @ A3	Drawn PP	Checked ST	Approved RS	Drawing Title WOODBROOK SIDE LODGE PROPOSED BUILDING ELEVATIONS AND BUILDING SECTIONS	
Project Code BCIDB	Originator Code JAC	QMS Code			Drawing File Name BCIDB-JAC-BLD_ZZ-0013_XX_02-DR-AA-0001	Sheet Number 01 of 01
					Status A	Rev M01

DO NOT SCALE USE FIGURED DIMENSIONS ONLY