
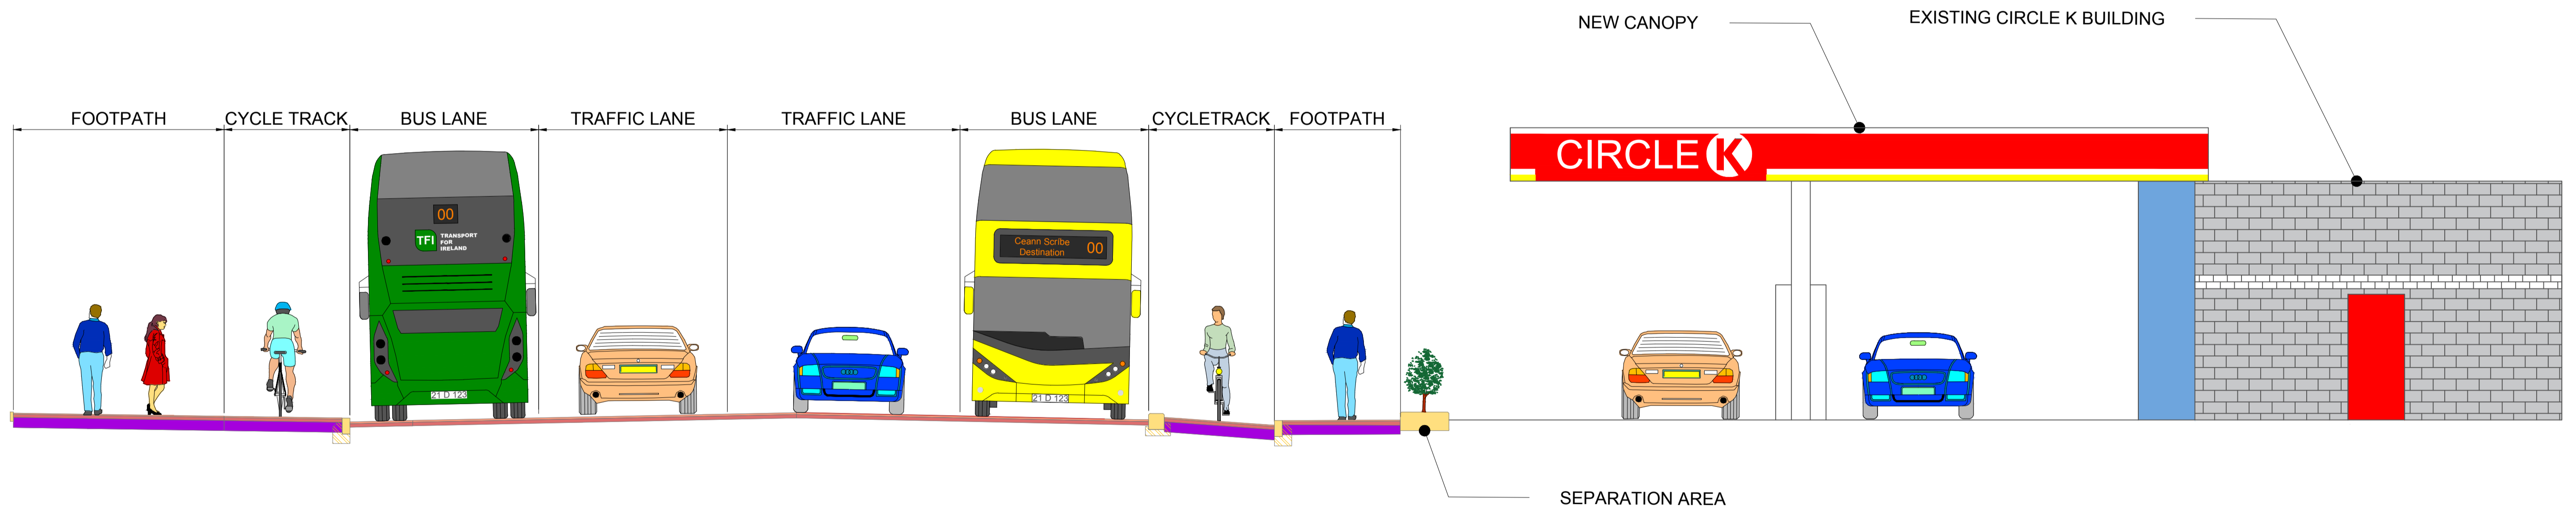


The background is a vibrant red field decorated with abstract geometric shapes. In the top-left corner, there is a green quarter-circle and a blue semi-circle. The top-right features a white circle with a blue border, a dark blue rectangle, and a red semi-circle. The bottom-left contains a white circle with a blue border, a dark blue rectangle, and a blue semi-circle. The bottom-right is dominated by a large green quarter-circle, a red semi-circle, and a white semi-circle with a dark blue border.

**Appendix S**  
Circle K General  
Arrangement

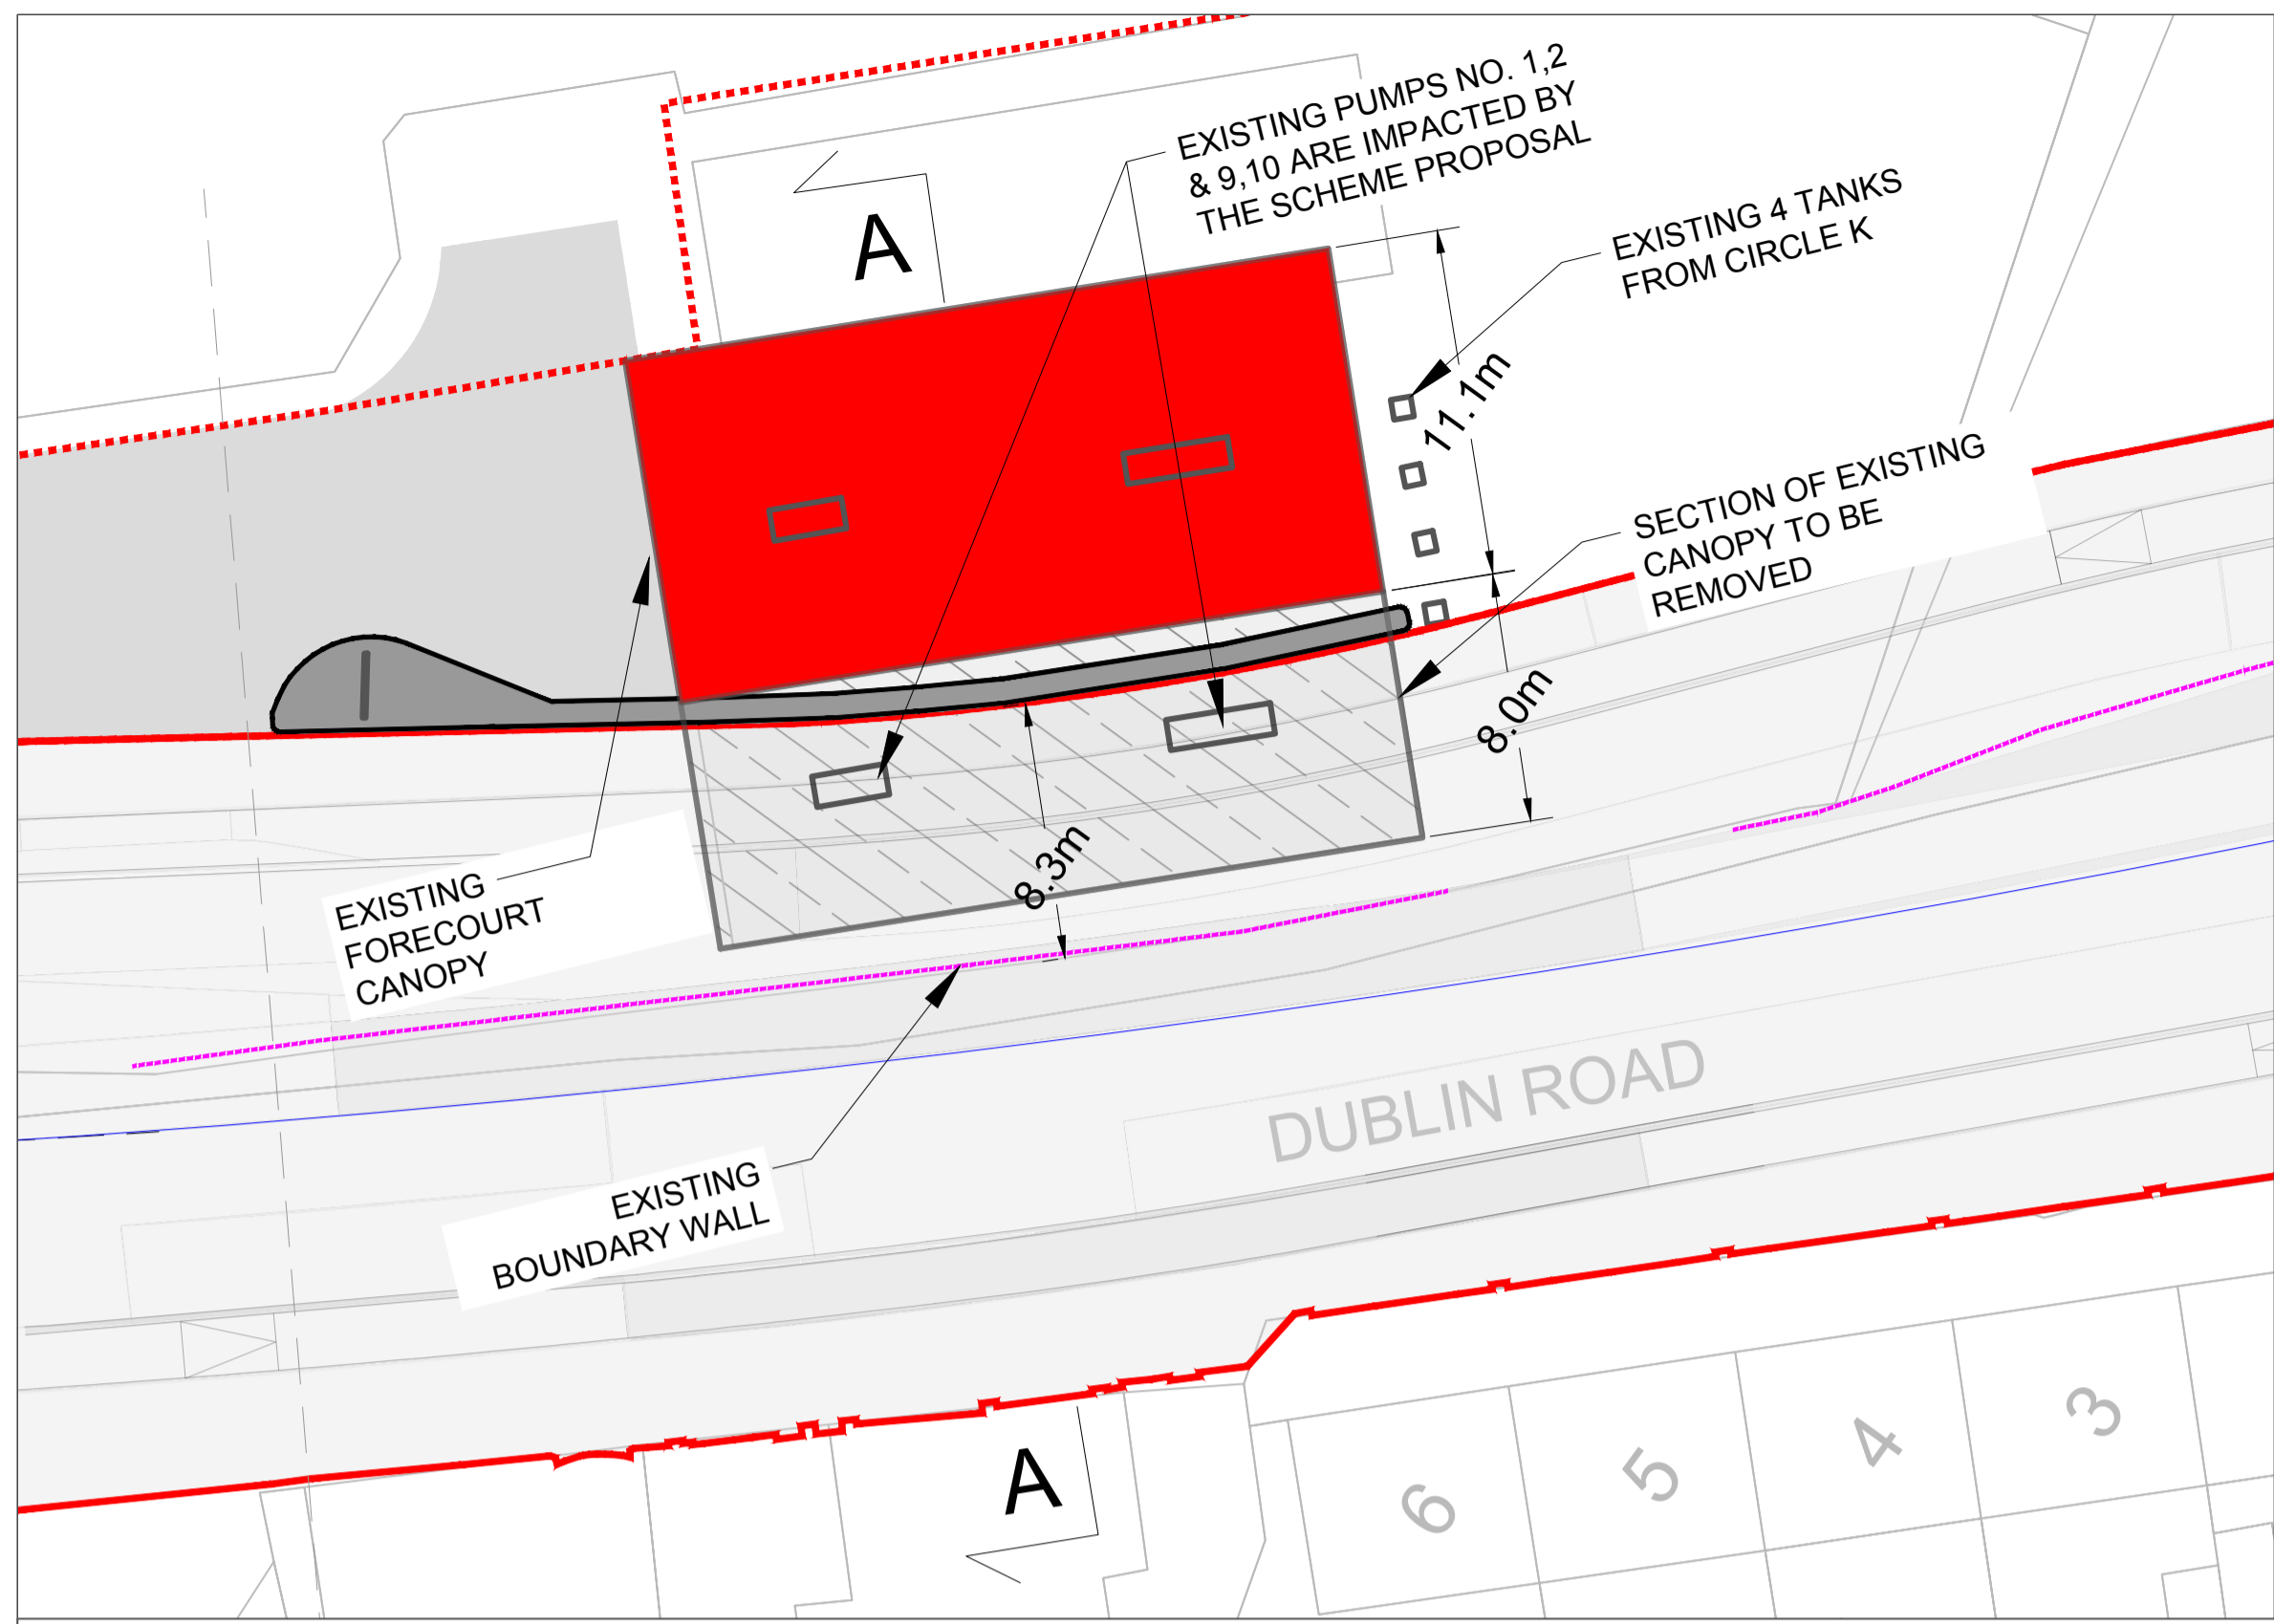

# SECTION A-A

C:\pwworking\jacobs\_uk\_highways\_ssa\legint\orourke\0165872\BCIDB-JAC-SPW\_AW-0013\_XX\_00-DR-0001.dwg

**Disclaimer**  
 a. © National Transport Authority (NTA) 2022. This drawing is confidential and the copyright in it is owned by NTA. This drawing must not be either loaned, copied or otherwise reproduced in whole or in part or used for any purpose without the prior permission of NTA.  
 b. This drawing is to be used for the design element identified in the titlebox. Other information shown is to be considered indicative only. The drawing is to be read in conjunction with all other relevant design drawings.  
 c. O.S. data used for plans are printed under © Ordnance Survey Ireland Government of Ireland. All rights reserved. Licence Number 2022/OS\_NMA\_180 National Transport Authority. All elevations are in metres and relate to OSI Geoid Model (OSGM15) Mean Head. All Co-ordinates are in Irish

Transverse Mercator Grid (ITM) as defined by OSI active local GPS station.  
 d. Information concerning the position of apparatus shown on this drawing is based on drawings supplied by the utility owners and/or the utility works contractor, whilst every care has been taken in the preparation of this drawing, positions should be taken as approximate and are intended for general guidance only and no representation is made by the NTA as to the accuracy, completeness, sufficiency or otherwise of this drawing and the position of the apparatus. The information contained herein does not purport to be comprehensive or final as the apparatus is subject to being altered and/or superceded. Recipients should not rely on this information. Any liabilities are hereby expressly disclaimed.

e. The information contained herein has been provided by the NTA but does not purport to be comprehensive or final. Recipients should not rely on the information. Neither the NTA nor any of its directors, officers, employees, agents, stakeholders or advisers make any representation or warranty as to, or accept any liability or responsibility in relation to, the adequacy, accuracy, reasonableness or completeness of the information provided as part of this document or any matter on which the information is based (including but not limited to loss or damage arising as a result of reliance by recipients on the information or any part of it). Any liabilities are hereby expressly disclaimed.



Rev	Date	Drn	Chk'd	App'd	Description
M01	09/05/2023	OO	LH	RS	ISSUE FOR PHASE 4: PLANNING

Date	09/05/2023	Scale	As Shown @ A1 As Shown @ A3	Drawn	OO	Checked	LH	Approved	RS
Project Code	BCIDB	Originator Code	JAC	QMS Code					

<b>Programme Title</b> BUSCONNECTS DUBLIN CORE BUS CORRIDORS INFRASTRUCTURE WORKS			
<b>Drawing Title</b> BRAY TO CITY CENTRE SCHEME CIRCLE K GENERAL ARRANGEMENT			
Drawing File Name	BCIDB_JAC_SPW_AW-0013_XX_00_DR_001	Sheet Number	01 of 01
Status	A	Rev	M01

DO NOT SCALE USE FIGURED DIMENSIONS ONLY